

SIDE ELEVATION OF DE-GASSING STATION - TENT

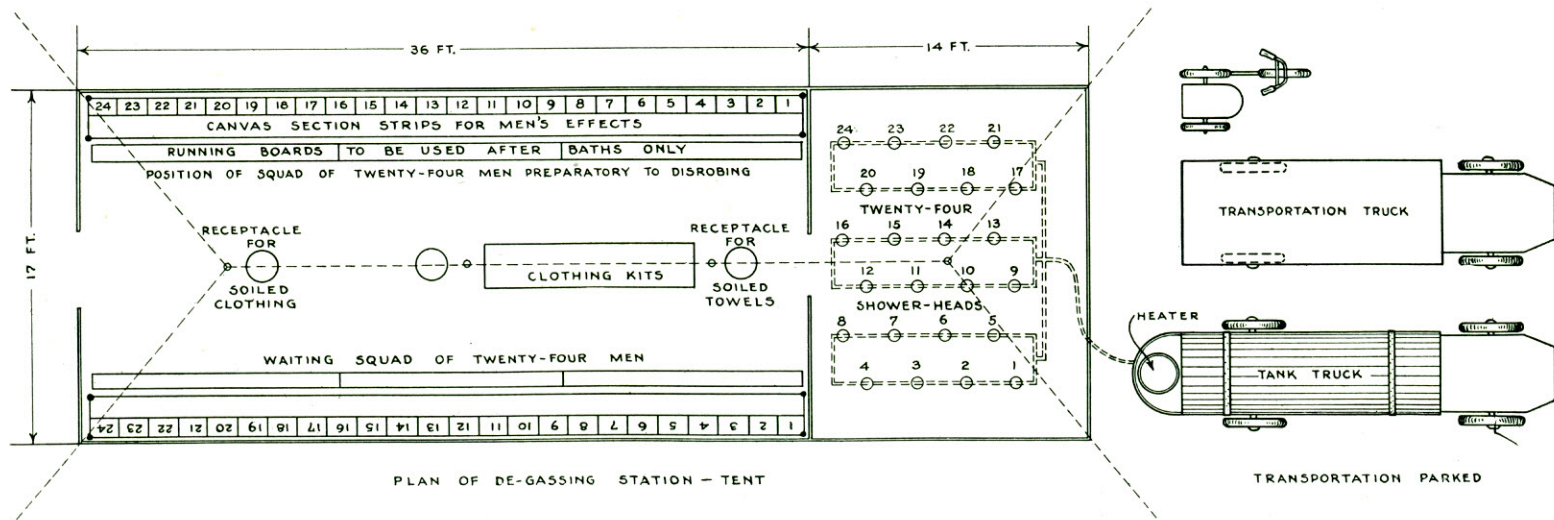


FIG. 1.—Plan of mobile degassing station, American Expeditionary Forces, designed by Col. H. L. Gilchrist, Medical Corps U. S. A., Medical Director, Gas Service, June, 1918. Note—Tent erected only in case other shelter is not available